
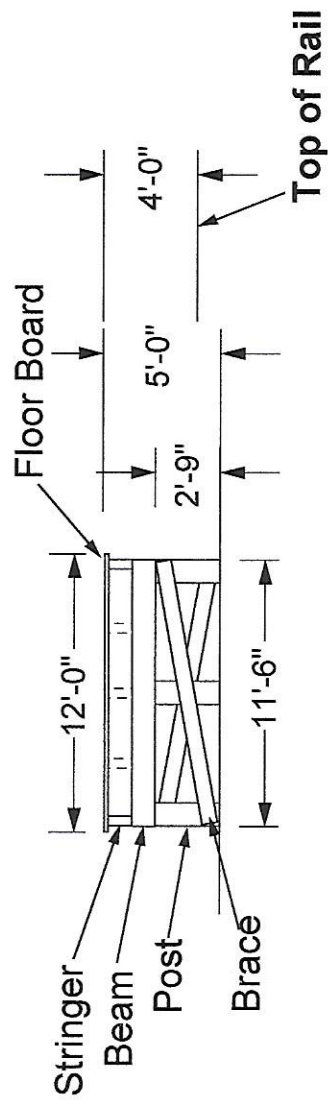


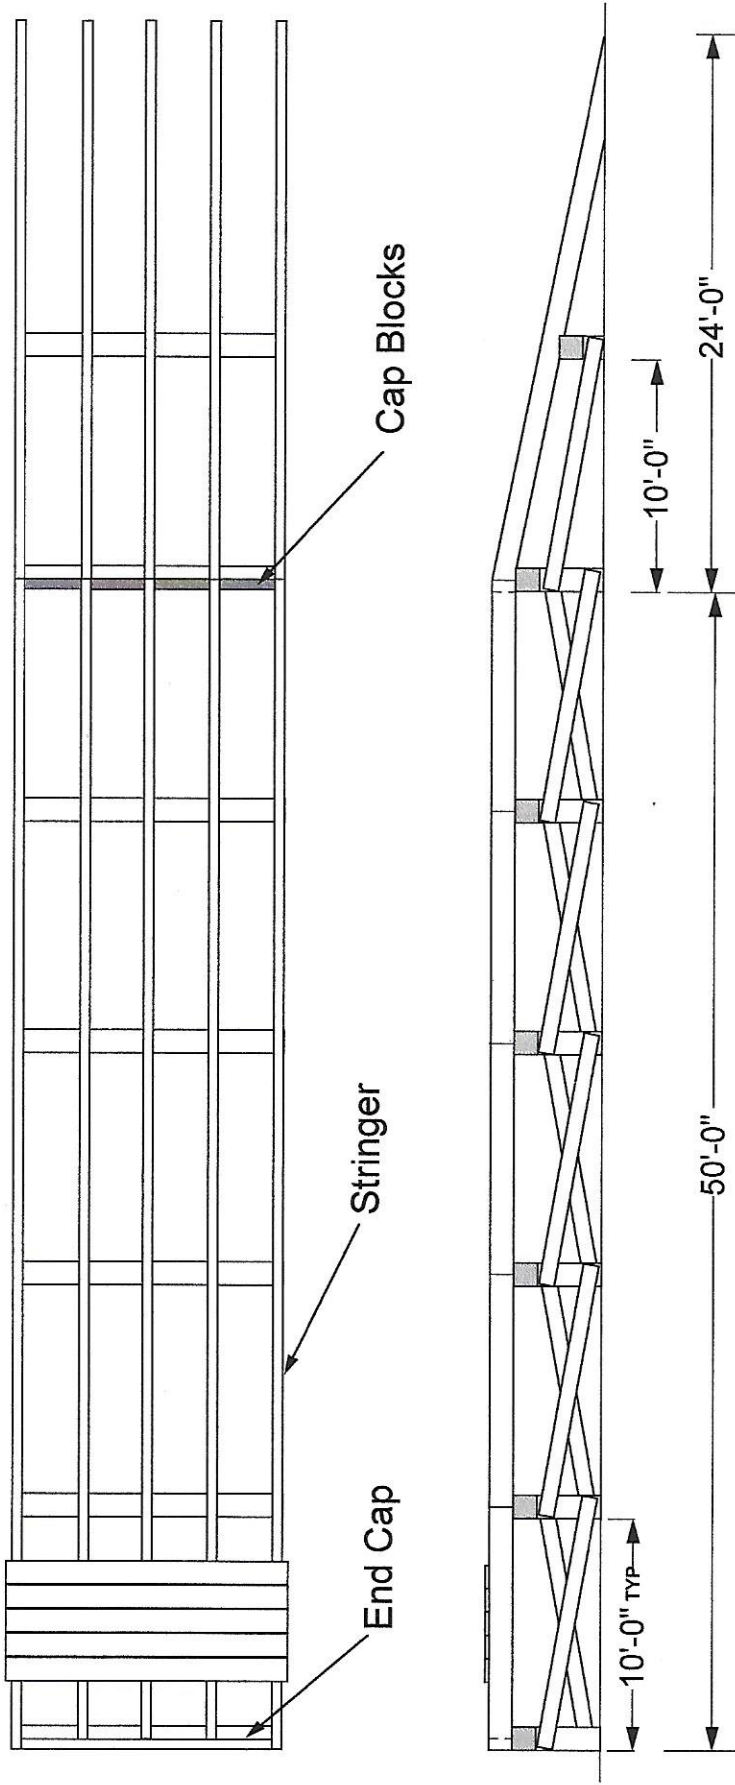

SLD CLINIC - JAN 2015
LOADING RAMP
Dim.: Feet
Drawn by: Lorne Munro